

NOTES: Based upon survey maps with the permission of the controller of Her Majesty's stationery office. © Crown Copyright.  
 1. (c) Crown Copyright. All rights reserved. 2018. License number 0100031973  
 2. All traffic management to comply with Chapter 8 or Safety at Street Works and Road Works (A Code of Practice).  
 BILL OF QUANTITIES

**SITE DETAILS**

WORK AREA	SPEED LIMIT: 30mph
CLOSURE AREA	RUNNING LANE: N/A
PEDESTRIAN BARRIER	MARSHAL
NO PARKING CONES	MAST
DIRECTION OF WORKS	

REV	DESCRIPTION OF REVISION	BY	DATE
A	FIRST ISSUE FOR APPROVAL	LK	21/11/19

Shift Traffic Events Ltd  
 First Floor  
 Alliance House  
 Bigg Road  
 Southorpe  
 DN16 1BB  
 T: 01652 662911

**LANES GROUP**


Traffic Management:  
 Road Closure & Diversion

SITE LOCATION:  
 27 Pitts Road  
 Headington  
 OX3 8BA

Client Ref: 001238RHNH  
 51.761331, -1.198374

DATE	21/11/19	CHECKED BY	DATE	APPROVED BY	DATE
DRAWN BY	LK	DRAWING NUMBER	LK0674		

NOTES: Based upon survey maps with the permission of the controller of Her Majesty's stationery office. © Crown Copyright.  
 1. (c) Crown Copyright. All rights reserved. 2018. License number 0100031973  
 2. All traffic management to comply with Chapter 8 or Safety at Street Works and Road Works (A code of Practice).  
 BILL OF QUANTITIES:

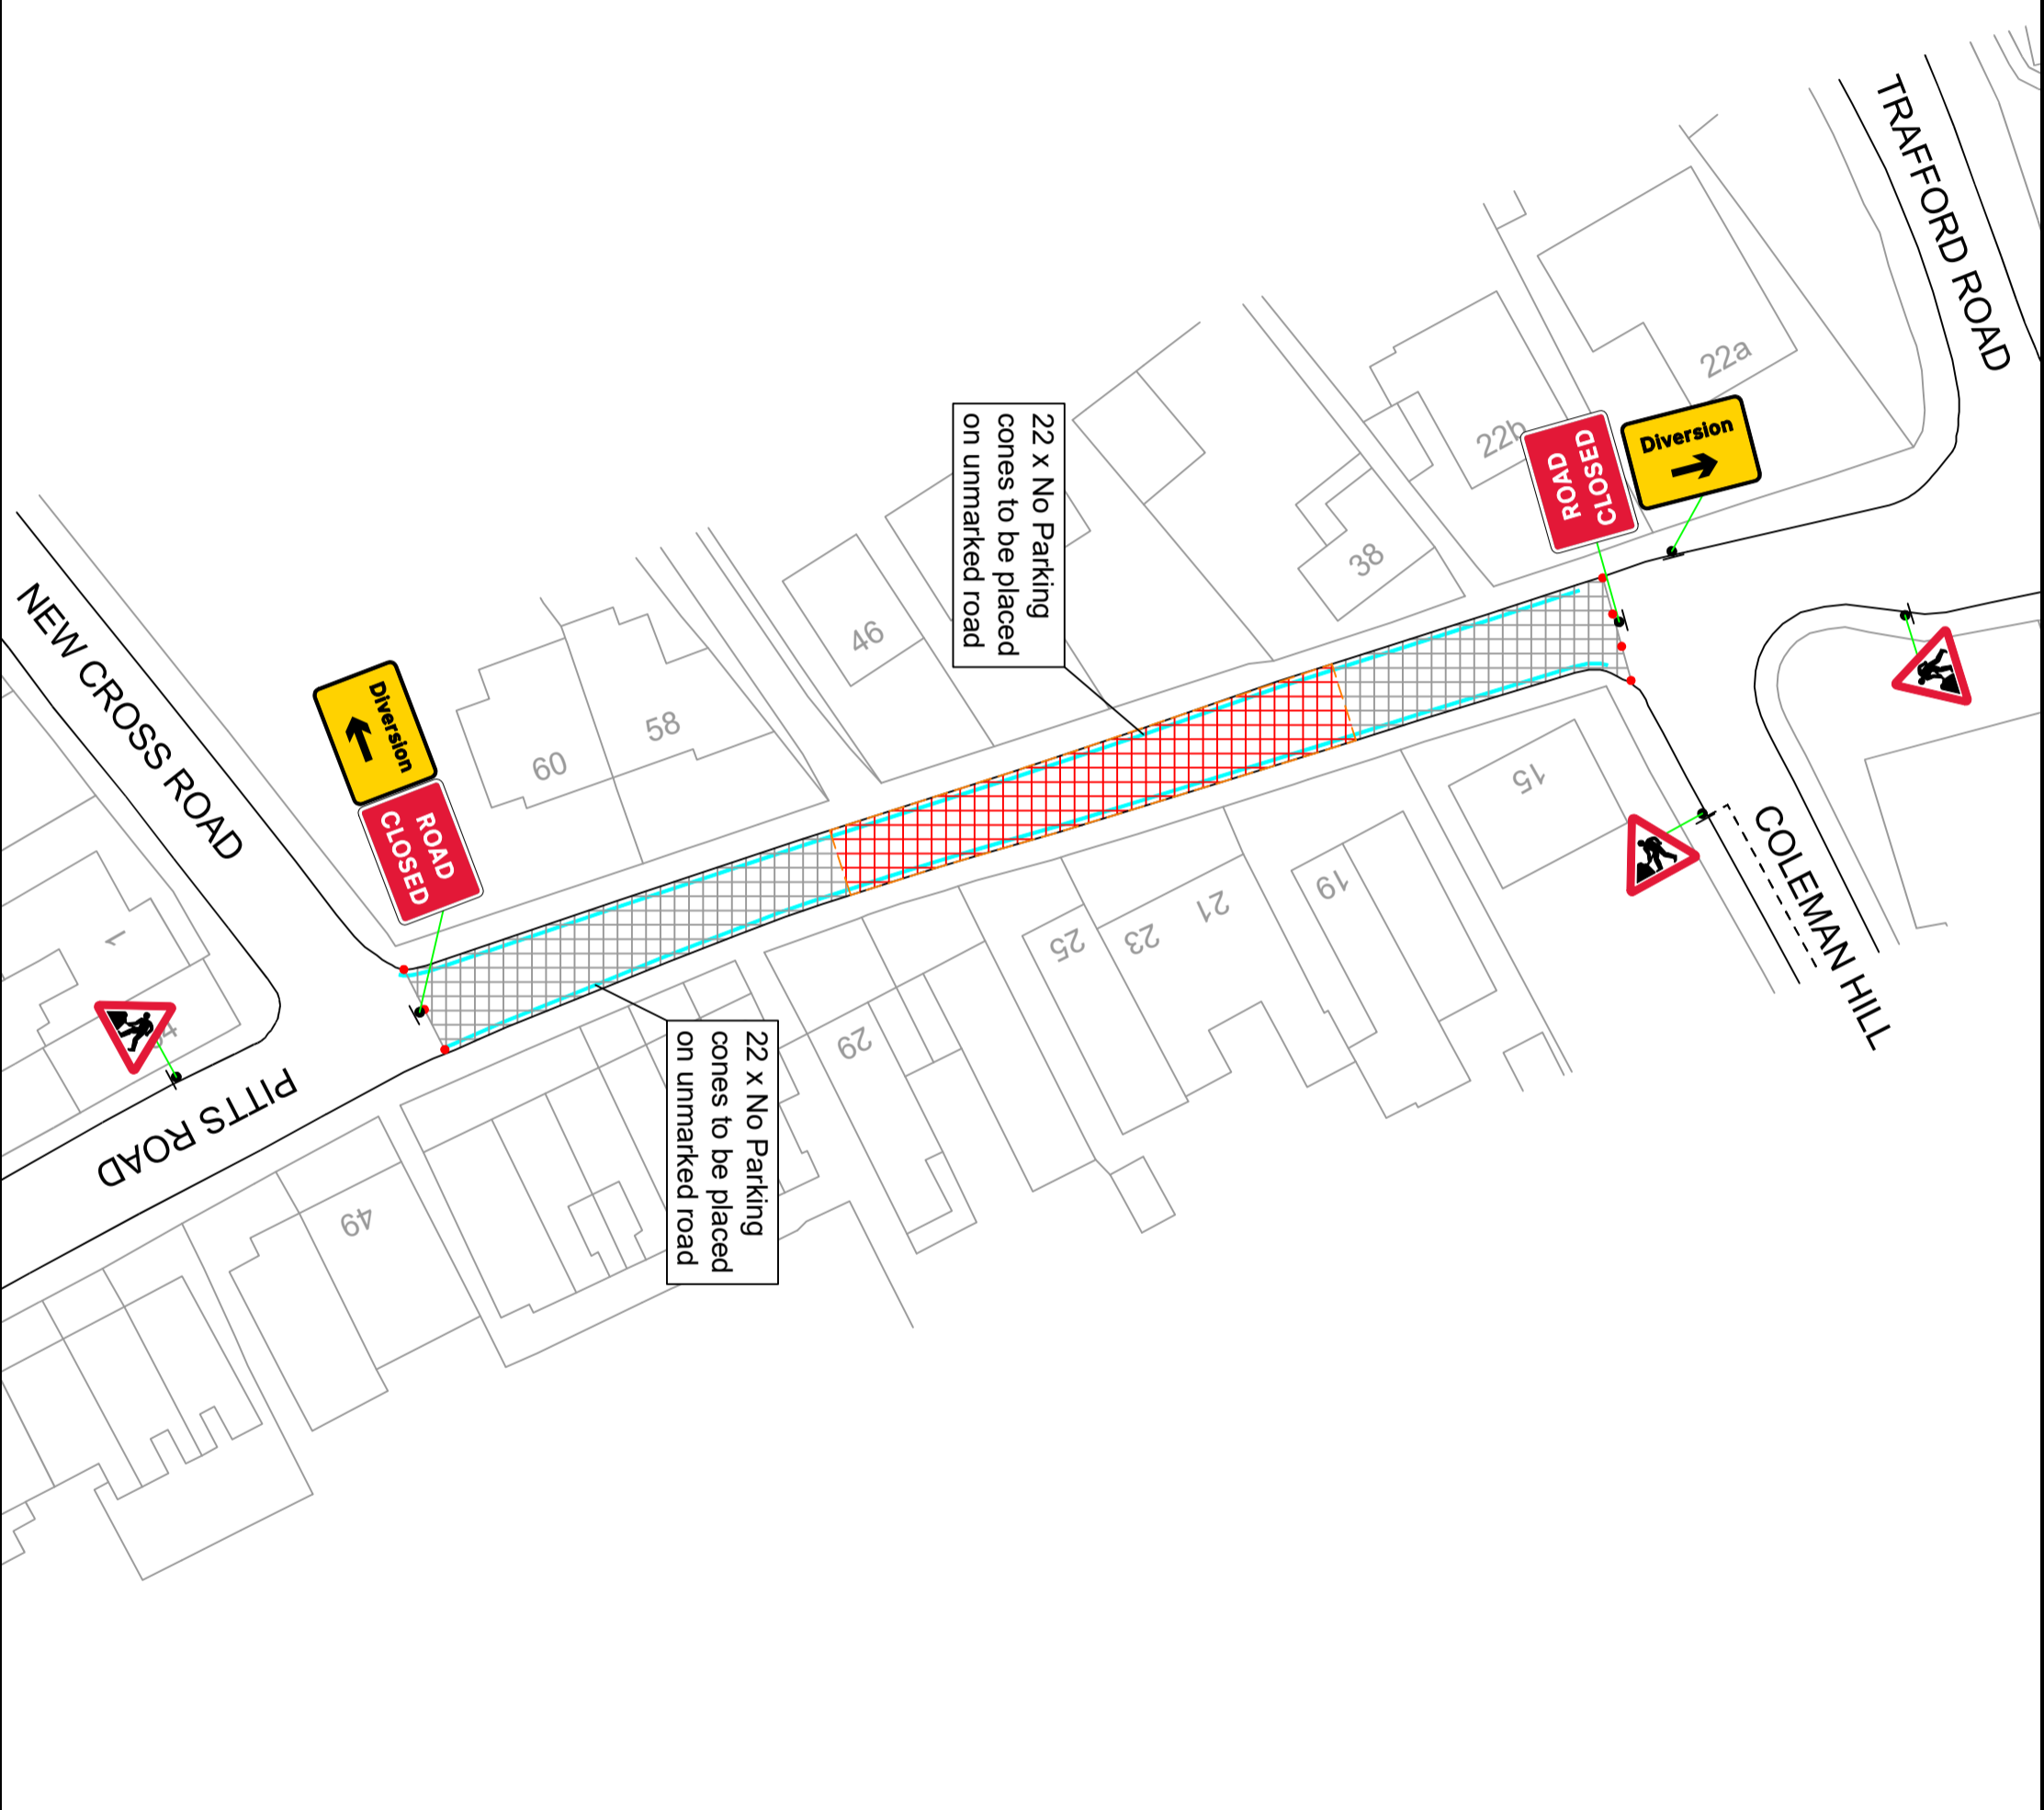

22 x No Parking cones to be placed on unmarked road

22 x No Parking cones to be placed on unmarked road


**SITE DETAILS**

WORK AREA	SPEED LIMIT: 30mph
CLOSURE AREA	RUNNING LANE: N/A
PEDESTRIAN BARRIER	MARSHAL
NO PARKING CONES	MAST
DIRECTION OF WORKS	

REV	DESCRIPTION OF REVISION	BY	DATE
A	FIRST ISSUE FOR APPROVAL	LK	21/11/19

CLIENT:  
**LANES GROUP**  
 Shift Traffic Events Ltd  
 First Floor  
 Alliance House  
 Brigg Road  
 Scunthorpe  
 DN16 1BB  
 T: 01652 666291

TRAFFIC MANAGEMENT:  
**Detailed Drawing**  
 SITE LOCATION:  
 27 Pitts Road  
 Headington  
 OX3 8BA

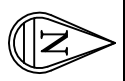

Coordinate, Latitude - Longitude	CLIENT REF
51.761331, -1.198374	001238RHNR
DRAWN BY / DATE	CHECKED BY / DATE
LK 21/11/19	
SCALE @ AS	DRAWING NUMBER
NTS	LK0675